



border oak

Border Oak Site in Woonton



4 gorgeous plots with wonderful far reaching views over the Herefordshire countryside in a quiet rural location. Border Oak is selling the plots on behalf of the landowner and constructing the houses.

All the plots have full, detailed planning permission for Border Oak designs. The designs will need to be built as planned but small internal revisions can be achieved.

A Master Landscaping plan will be undertaken by the the landowner along with the shared Sewage Treatment Plant - all of which is included within the plot price.

Services (water, BT, electricity and foul drainage) will be provided to the plot boundaries by the landowner and are included within the plot price.

Almeley is just 2 miles away, which has a wonderful local village pub, shop and primary school including a nursery. The nearest market town is Kington, which is approx 5 miles away and the renowned town of Hay-on-Wye is approx 15 miles.



Plot three

Border Oak Site in Woonton

Offers Over: £250,000
Plot Size: 0.46 hectares
House Size: 182.5m² (excl garage)
3 Bedrooms
1 Bay carport




PROPOSED DEVELOPMENT at WOONTON FARM . LOGASTON RD.
WOONTON . for MR & MRS BAKER

AERIAL VIEW MARCH 2021




©All rights reserved

d1808.14

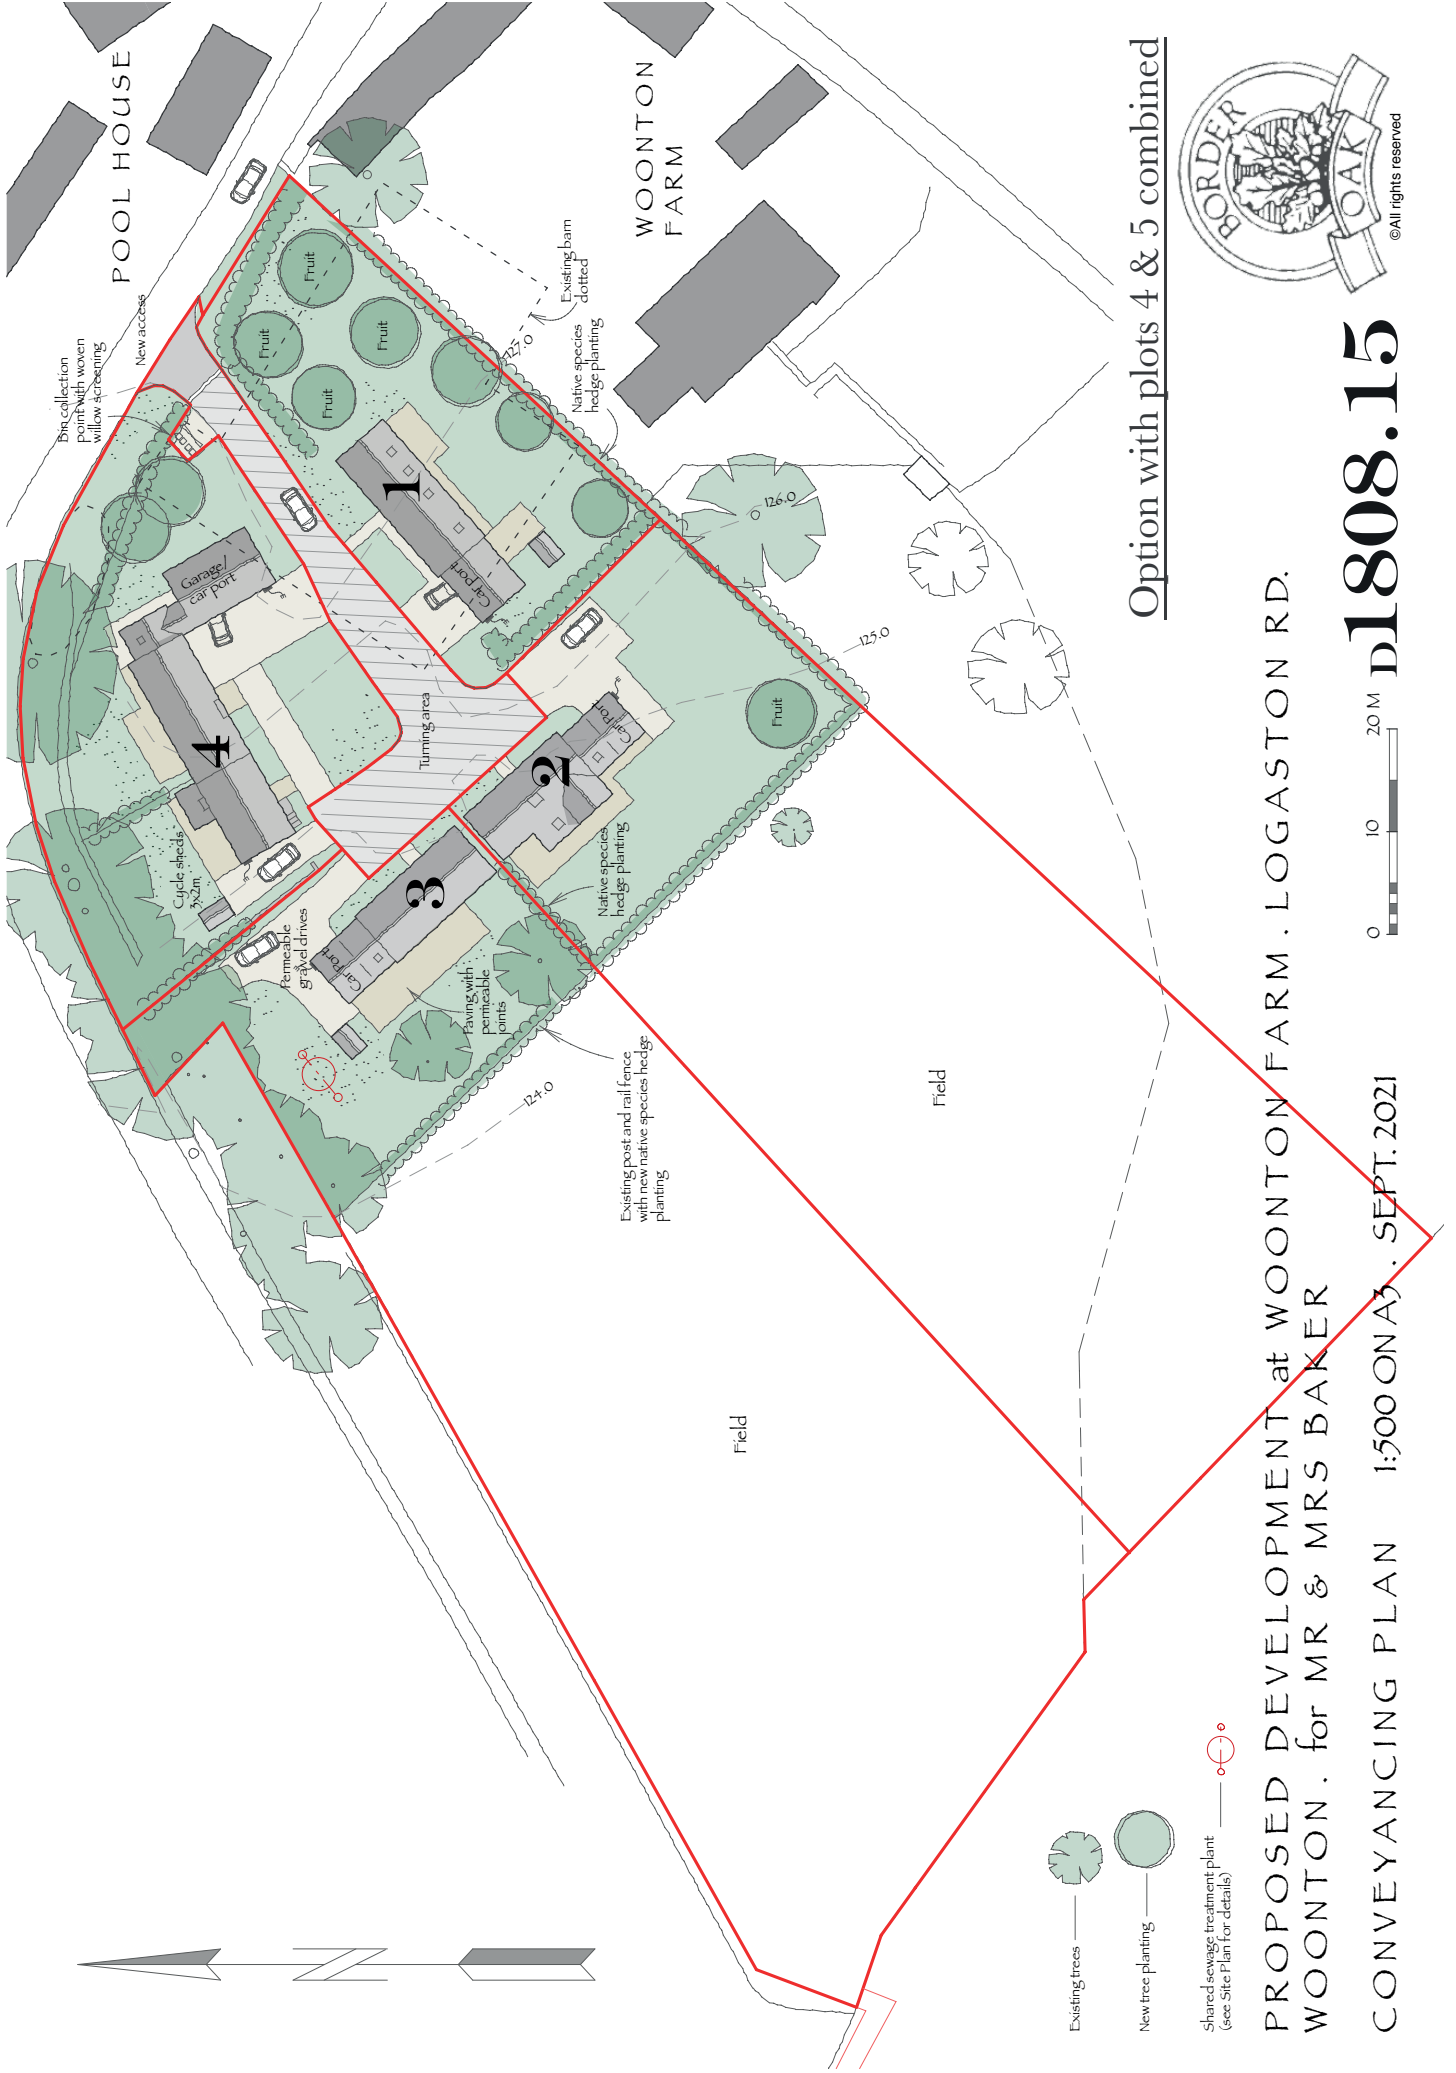

Option with plots 4 & 5 combined

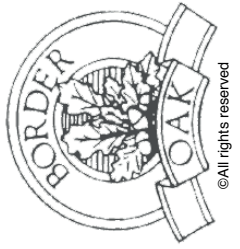


PROPOSED DEVELOPMENT at WOONTON FARM . LOGASTON RD.
 WOONTON . for MR & MRS BAKER

D1808.15




CONVEYANCING PLAN 1:500 ON A3 . SEPT. 2021

- Existing trees
- New tree planting
- Shared sewage treatment plant (See Site Plan for details)

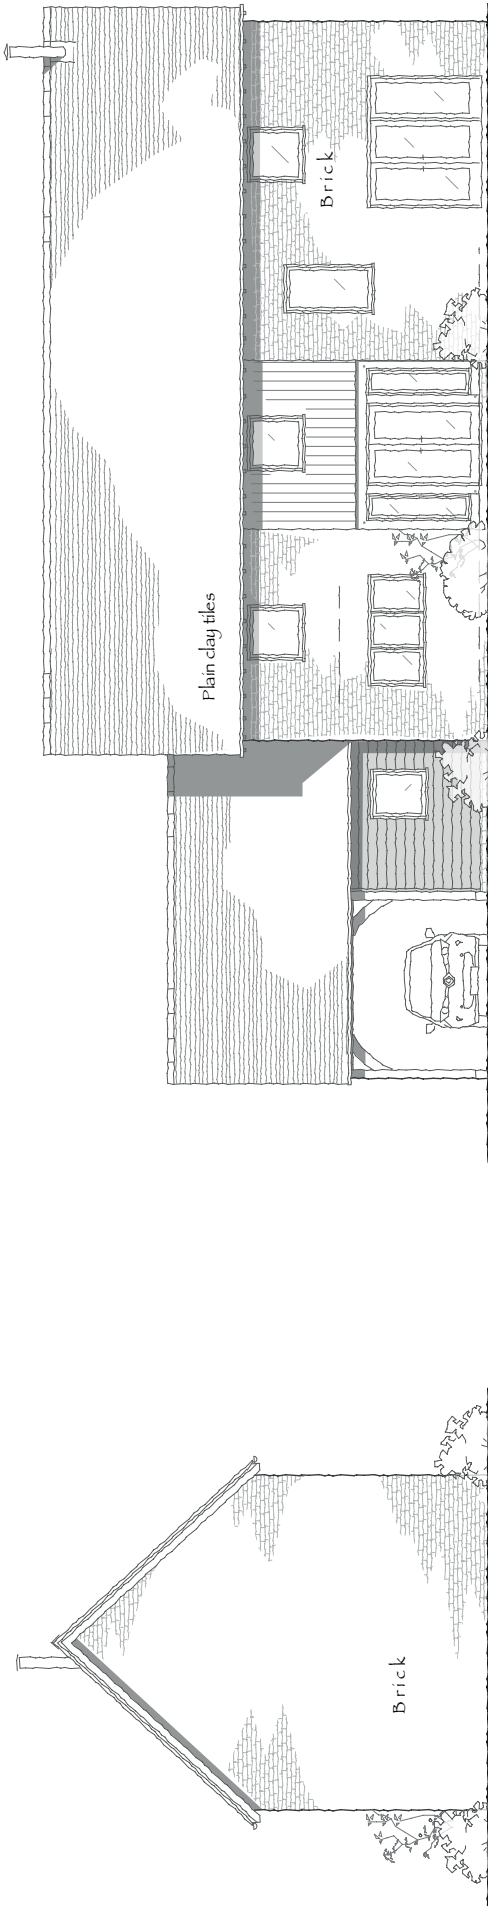

S. E.

S. W.

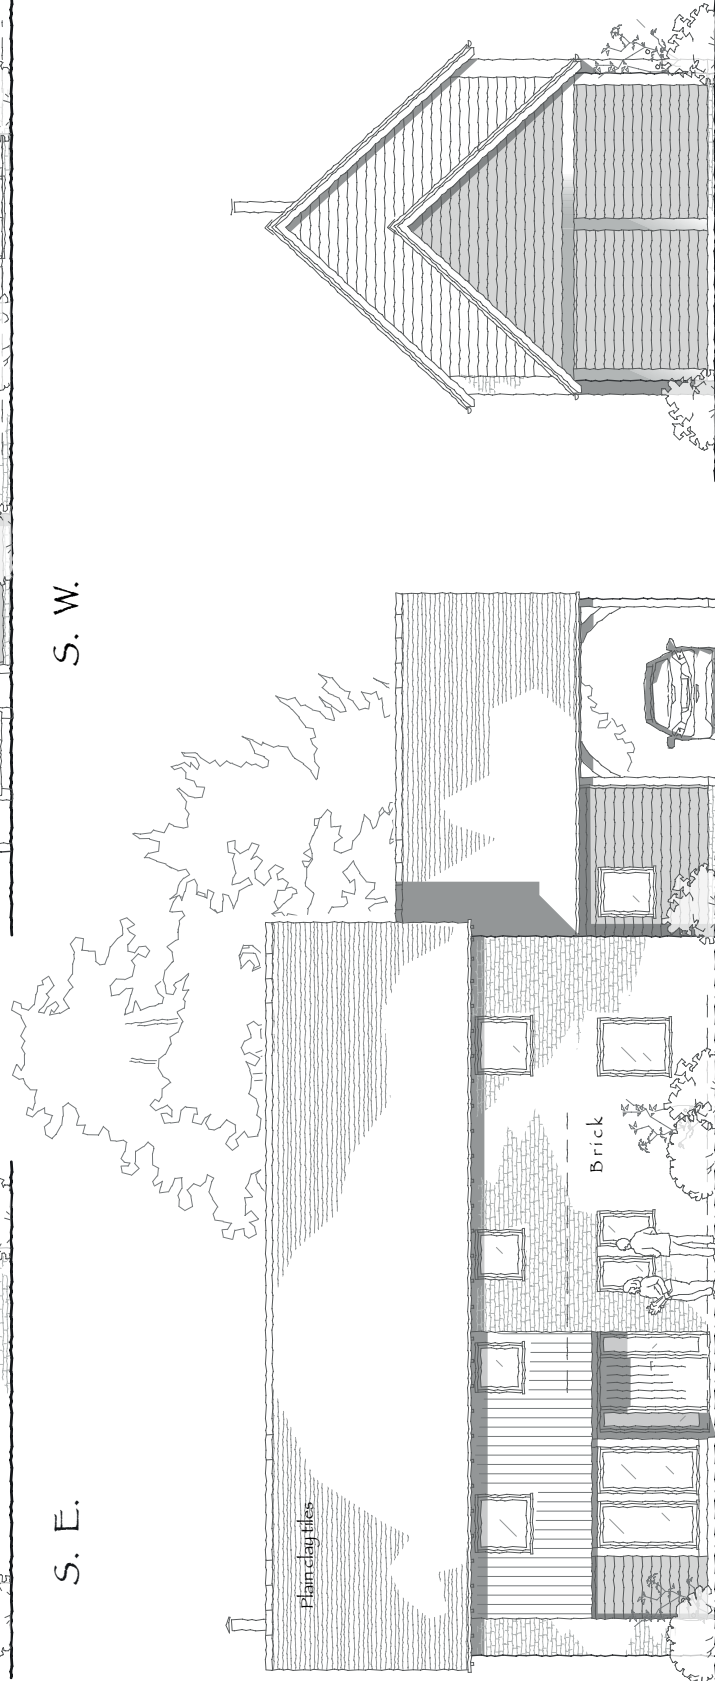

N. E.

N. W.

125.0

PROPOSED DEVELOPMENT at WOONTON FARM . LOGASTON RD.
 WOONTON . for MR & MRS BAKER


PLOT 3

1:100 ON A3 . OCT. 2020




d1808.9 D




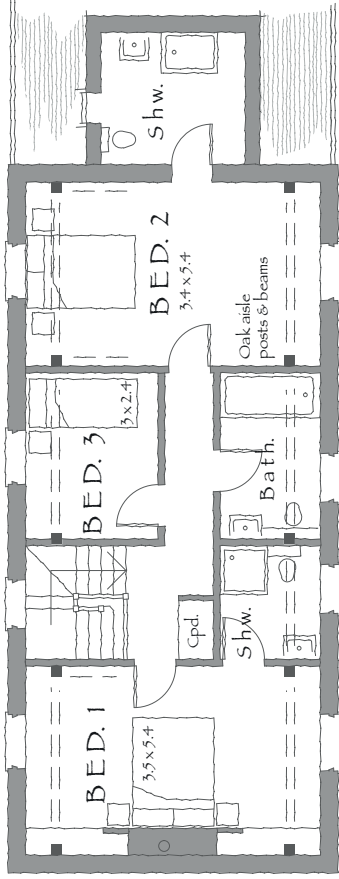


FIRST FLOOR PLAN

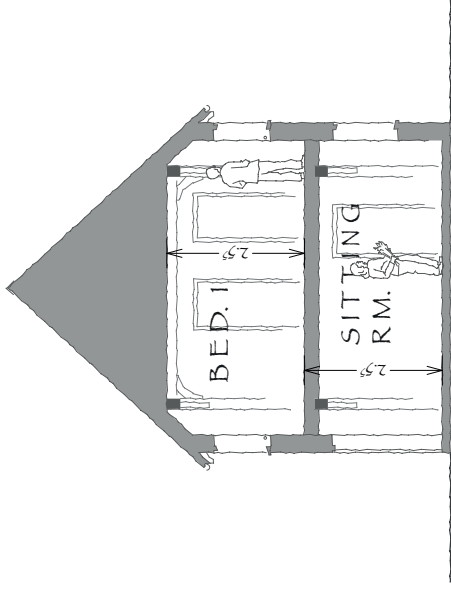

SECTION

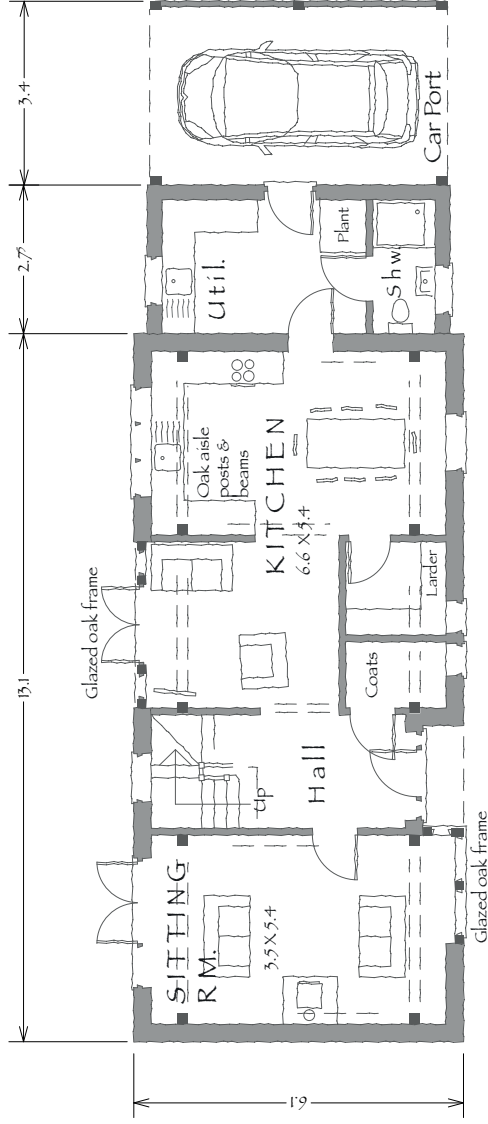


GROUND FLOOR PLAN

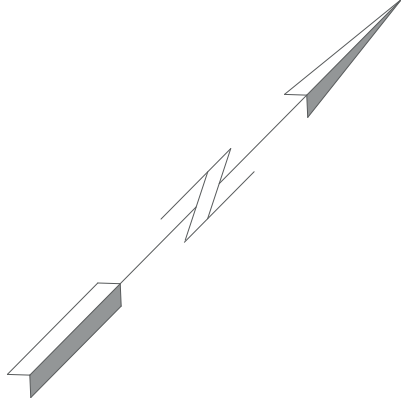

PROPOSED DEVELOPMENT at WOONTON FARM . LOGASTON RD.
 WOONTON . for MR & MRS BAKER

PLOT 3

1:100 ON A3 . OCT. 2020

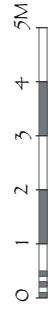

D1808.5D





border oak

quotation & specification

Quote for, Bespoke
New Dwelling, Plot 3
at Woonton Farm,
Logaston Road,
Woonton, HR3 6QL

Revision A, 04/10/2021



welcome

Border Oak is the leading green oak frame design and construction company with an unsurpassed reputation for quality and craftsmanship. Founded in 1980, we have been constructing homes and commercial buildings of the highest quality for over forty years.

We have unrivalled knowledge and experience which has enabled us to pioneer the revival of oak framing and define its future. This experience and enviable record of customer satisfaction is evident in our plethora of awards and continued ability to deliver beautifully designed homes, traditional and contemporary.

Working closely with self-builders, we understand the needs and challenges faced. Our dedicated workforce possess the unique skills essential for an oak framed home, and several have also realised their self-build dream; providing an empathetic understanding crucial to supporting delivery of your home.

Building your dream home may be daunting, almost certainly challenging, and at times complex. Our expertise, dedication and passion for excellent craftsmanship will make the journey as smooth as possible. The structure of our company is client driven, imbued with processes and procurement routes refined over years of learning what works best; elevating Border Oak to the position of being the unquestionable choice for self-builders.

We present our quotation on the following pages and trust the itemised format is informative and useful. When assessing what we have included, please bear in mind Border Oak's commended craftsmanship, detailing, and track record of success. Our dedicated Design Team, Project Managers, Quantity Surveyors, and subcontractors underpin a complete in-house service for clients. It is this attention to detail that makes Border Oak unique, making it unlikely that other quotes will be directly comparable. We know this task can be challenging and we are happy to assist in appraising your options to ensure you choose the best route to building your new home.

Awards and Accolades

We are pleased to inform that our NHBC rating is A1. This is the highest rating available, emphasising the longevity and quality of our buildings.

Meadowmead (Showhouse)

Overall Winner of The Daily Telegraph & Homebuilding & Renovating Awards 2018

Best Custom Build Development (Build It Awards 2018)

Best Oak Frame House (Build It Awards 2018)

Best New Build House (Federation of Master Builder Awards)

Best Ecological Self Build (Norwich & Peterborough National Competition)

Built in Quality Award (Staffordshire Building Control)

Best Timber Frame Home (Daily Telegraph/Homebuilding & Renovating Magazine)

Best Commercial Building (Federation of Master Builder Awards)

Package Company of the Year (Self Build Industry Awards)

Best Traditional Home (Daily Telegraph/Homebuilding & Renovating Magazine)

Cost Appraisal for
Quote for
Bespoke New Dwelling, Plot 3 at Woonton Farm, Logaston Road, Woonton, HR3 6QL

You will be pleased to know that our quotation includes the services of a Project Manager and the skills of a dedicated design team with unrivalled experience in traditional vernacular architecture and materials.

The following drawings were used in our appraisal:

Floor Plans and Section (D1808.5D). Elevations (D1808.9E).

QUOTE REVISION: A, dated: 04/10/2021

This quotation is valid for 28 days.

BUILDING CONCEPT: Bespoke New Dwelling, Plot 3

STANDARDS/WARRANTY: To be assessed.

PLANNING CONDITIONS: To be appraised with the client.

SITE LOCATION: Woonton Farm, Logaston Road, Woonton, HR3 6QL

SITE CONDITIONS: A provisional desktop assessment of your building plot suggests a foundation construction as proposed in Baseworks. However we advise undertaking a groundwork investigation report as soon as possible to ascertain the exact requirements.

PROJECT NOTES:

Please note if your proposed dwelling is outside of the permissible distances of neighbouring properties as outlined in Party Wall Act 1996, written consent/Party Wall Agreement must be obtained in collaboration with a Party Wall Surveyor. Stipulations and requirements arising from the course of these negotiations will need appraising and amendments to your quotation may be necessary.

Please note that the Baseworks price given does not include any provision for desiccation. We recommend that an arboricultural survey is carried out for this to be accurately assessed.


The Baseworks price given allows only for minimal reduced levelling. A topographical survey would need to be carried for costs to be accurately assessed.

Project Specification

OAK FRAME & SIPS

Design, fabrication, delivery and erection of a "Restoration Grade" unseasoned oak skeletal frame with exposed internal surfaces. Includes joint and panel weather-stripping and detailing, neoprene seals, PVC water bars, drainage channels and perimeter trim (exposed frame positions only).

The provision of workshop drawings, which will be presented for verification prior to commencing fabrication.

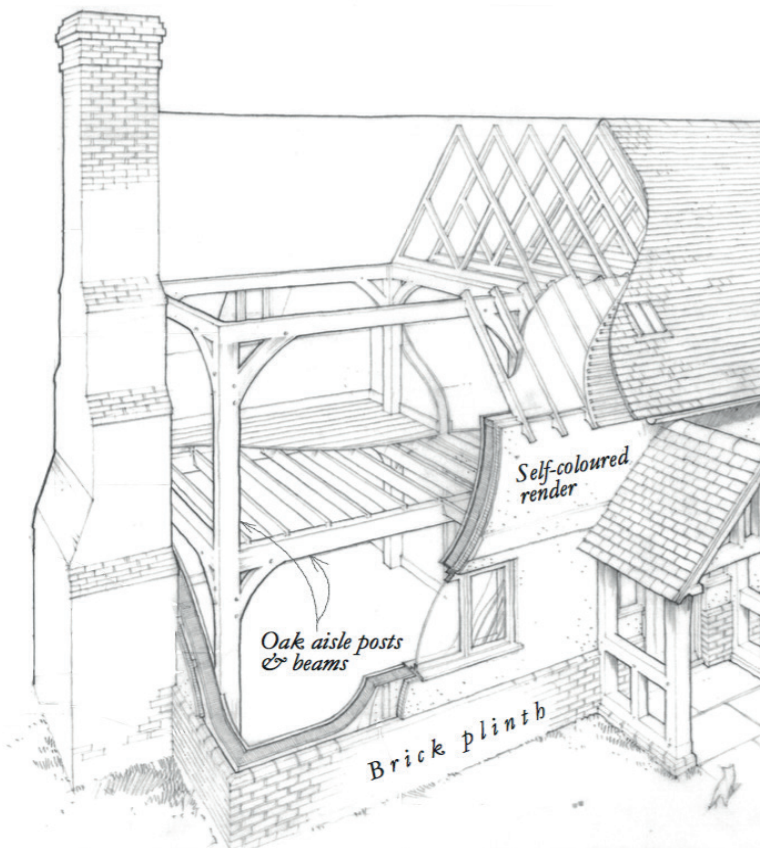

Based on an aisled bay structural frame with logical and spacious room divisions; includes oak aisle posts, aisle plates, girding rails, chamber joists, arched braces, tie beams and traditional mortice and tenon joints with oak pegs to provide a structural honesty and tactile beauty.

OAK FINISH: Flat Planed

OAK FRAME DESCRIPTION:

An internal, 4 bay, 2 storey aisled oak frame running from the Sitting Room and Bedroom 1 to the Kitchen and Bedroom 2 supports a semi-vaulted ceiling.

External exposed oak frame walls, detailed to receive sub-frame glazing, to the north east elevation of the Sitting Room and the south west elevation of the central seating area.

FEATURE TRUSSES & GABLES: Not applicable.

Design, fabricate, deliver to site and erect in position 142 mm Structurally Insulated Panel System (SIPS), in accordance with Kingspan TEK Delivery Partner criteria (Border Oak are one of a small number of accredited Kingspan Partners), to external walls including soleplates, base plates, insulated spline connectors, and fixings.

U-Value as low as 0.18 – and a Green Guide Rating of A+ - ensuring an energy efficient, yet beautiful and practical home.

This system has excellent environmental/sustainability credentials, and comprises two 15mm OSB (Oriented Strand Board) facings with a 112mm rigid urethane insulation core – Zero Ozone Depletion Potential (ODP) and low Global Warming Potential (GWP).

Our unique encapsulation systems achieve enhanced air tightness levels – to meet and substantially exceed current Building Regulations (Approved Document Part L1A).

Design, fabricate, deliver to site and erect in position treated softwood stressed skin diaphragm (loadbearing) walls.

Full structural analysis and certification.

Oak Frame and SIPS Encapsulation/Diaphragm Walls as described above: £87,113

Timber Treatment against insect attack and fungal decay. £312


BASEWORKS

150mm top soil strip, reduced level excavation (a maximum depth of 300mm) GEN1 concrete foundations (perimeter of building plus load bearing cross walls), structural reinforced concrete T-beams with blockwork between cavity brickwork to perimeter walls up to DPC level, plinth bricks to specification, angles, returns, 150mm blockwork as required. Isolated/integrated pad foundations and masonry plinths up to DPC level to accept the structural frame.

All spoil from excavations deposited adjacent to the base.

Assumes clear level site, unimpeded access, good ground bearing and soil conditions and a maximum foundation depth of one metre.

BASE CONSTRUCTION: Beam & Block (Uneven Site)

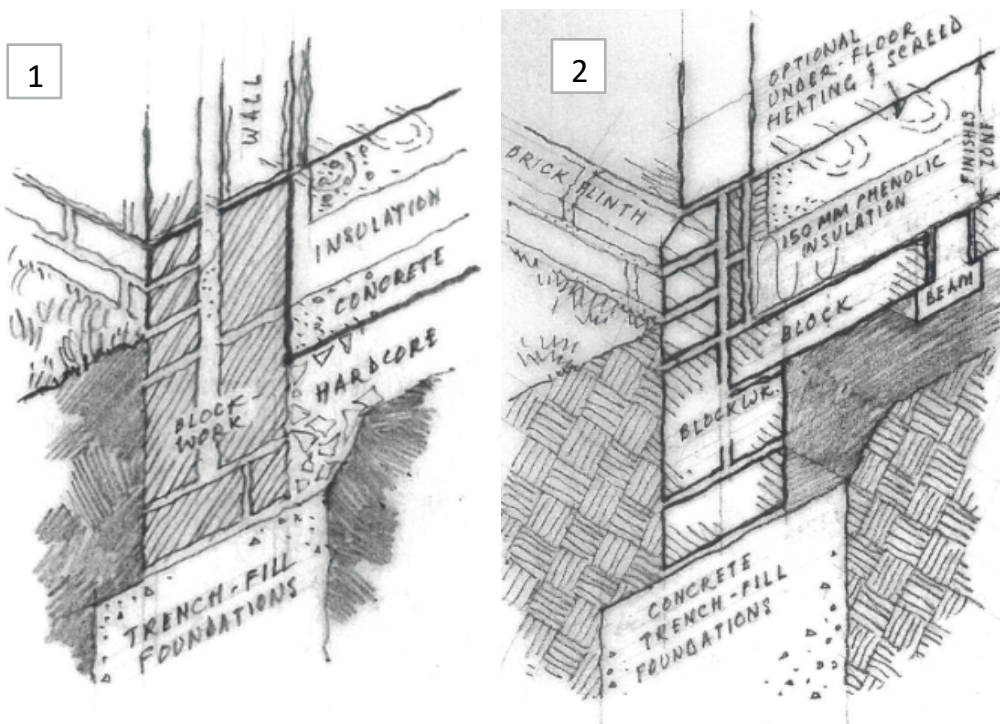

1. Trench-Fill/ground bearing slab foundations 2. Beam & Block floor

Where required, we include an air source heat pump base adjacent to the external utility wall, including a pea-gravel pit and concrete raft over.

£24,989

UPPER FLOOR JOISTS

Design, fabricate, deliver to site and fix in position engineered lattice joists with appropriate trimming to stairwell and soil vent pipes, strutting and softwood perimeter internal girding rails to receive joist loadings and supporting metalwork.

JOIST TYPE & DEPTH: Open Web x 202mm

FLOOR DECK: 22mm Egger Protect Chipboard

Note: We include for open web joists to avoid complications and restrictions for services when using solid, inferior joists. If specifying MVHR units, please inform us of the ducting diameters to ensure correct depth joists are provided.

£12,460

If oak joists are specified we will supply a sacrificial deck during construction of the frame. See Notes on last page.



ROOF CARPENTRY

Design, deliver and erect in position engineered softwood roof trusses and tanalised softwood batten (with 38x50 counter battens to underside of rafters where necessary) including valley boards, ceiling joists, hangers, binders, eaves and verge detail, gable detailing and dormer structures.

ROOF TRUSSES: Engineered trusses above aisle plates, with loose rafters to open eaves, unless noted otherwise.


ATTIC/STORAGE TRUSSES: Not applicable.

FEATURE VAULTED CEILINGS: Not applicable.

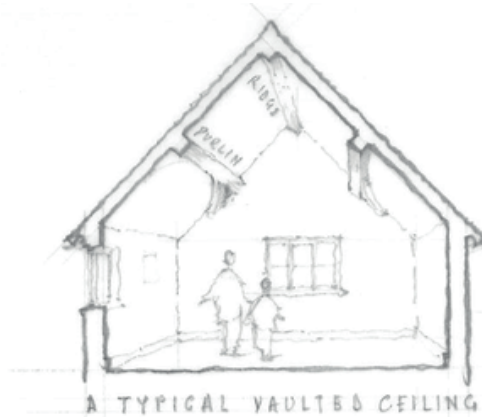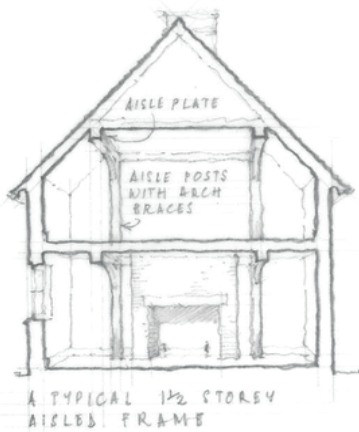

EAVES: Open eaves, formed with treated Softwood 150 x 25 softwood eaves boards and 100 x 50 softwood eaves closer.

VERGE: Treated softwood 200 x 38 PAR bargeboard, 75 x 25 PAR cover moulds, 100 x 25 verge fillet.

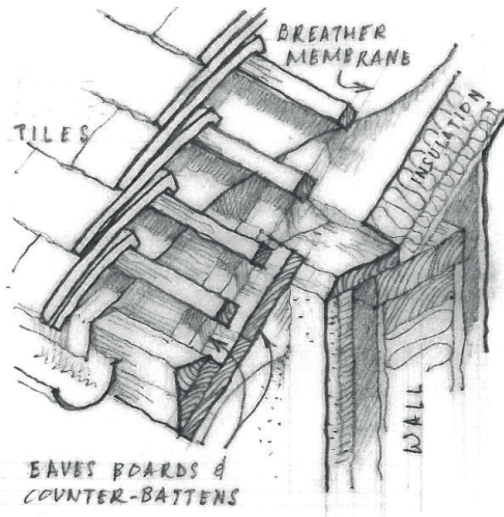

indicative eaves construction (oak wall plate only applicable in externally exposed oak frames)

Additional membrane installation systems to integrate with the airtightness systems.

£14,408

ROOF COVERINGS

Supply and fit hand crafted roof coverings, tanalised battens, breather membrane, eaves, verge, gable and abutment detailing, ridge tiles, lead flashings, aprons and soakers. Includes UV resistant plastic eaves carriers.

TILES: Meadowmead Blend

£25,839

EXTERNAL JOINERY

WINDOWS & DOORS

High specification treated softwood, entrance, personnel and French doors, with pre-applied “silk” finish paint system, and multi-point locking systems.

High specification, traditional high performance (BRE Green Guide A+ Rated) flush casements with pre-finished “silk” paint system multi-point locking systems, trickle vents, reflex friction hinges.

Neoprene seals and sliding fixing systems as required.

Low-E argon filled sealed double glazing systems with spacebars to avoid cold bridging throughout, with toughened glass as required.

ENTRANCE DOOR: Softwood

WINDOWS: Flush Casement (with horizontal bar)

FRAMES: Border Oak Pebble Grey

IRONMONGERY: Blacksmith-made furniture

Window Schedule: As elevation drawings supplied.

Where necessary, we also include bespoke, purpose made external joinery. Folding Sliding Door casements aluminium, if applicable.

ROOFLIGHTS

TYPE: Standard

OPENING POSITION: Top-Hung/Centre-pivot as required, with white interior finish.

Velux Rooflight Schedule (manual unless noted otherwise):

1no.MK06 780x1178mm.


£36,696

Joinery Systems guarantees:-

Fungal and insect attack – 30 years.

Paint Finish (Factory Painted Units) – up to 10 years, coating guarantee available on request.

Double Glazed Units – 10 years.

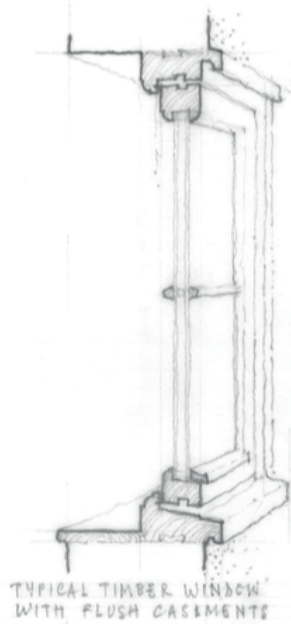

INGLENOOK FIREPLACE & CHIMNEY

Handcrafted facing brickwork, tumbled shoulders, concrete register slabs, flagstone hearth, pumice flue liners to provide better insulation and warmer flue gases, decorative brickwork stacks.

NOTE: Our quote facilitates installation of a wood burning stove (not part of the quotation) for the Inglenook to operate effectively. An open fire would require a bespoke fireplace design and can be quoted according to your requirements.

A generous inglenook including facing brick surround and oak lintel.

FEATURE: Cottage

EXTERNAL BRICKWORK: Border Oak Mix

BONDING: Stretcher



FIREPLACE BRICKWORK: Border Oak Mix
HEARTH FLAGSTONES: Border Oak Flagstones
FIREPLACE LINTEL: OAK
FIREPLACE LINTEL FINISH: Flat Planed

By others.



EXTERNAL CLADDINGS

MASONRY ABOVE DPC

Supply and lay brickwork, cavity closers, batten and DPCs to apertures, brickwork lintels and stepped lead flashings to abutments.

PRIMARY BRICKWORK: Border Oak Mix

BOND: Stretcher

WEATHERBOARDING

Supply and fit Ex 20x200 treated, unpainted, horizontal boards, vertical battens, perimeter trims to corners/joinery openings and suitable fixings.

Supply and fit Ex 20x200 treated, unpainted, vertical boards, horizontal battens, vertical battens, perimeter trims to corners/joinery openings and suitable fixings.

BOARDING: Treated Softwood

£29,255

PLASTERING & DRYLINING SYSTEMS

EXTERNAL AND INTERNAL WALLS/CEILINGS

12.5 mm foil backed drylining systems to external perimeter walls and ceilings.

12.5mm drylining systems to internal partitions.

12.5mm plasterboard to ground floor ceilings.

37.5mm insulation-backed plasterboard to sloping ceilings.

Appropriate sound deadening systems to comply with Part E of Building Regulations to internal walls and ceilings.

Hardie Backer Board (cement-based) cladding systems to wet areas – i.e. shower rooms.

£17,517

FIRST FIX & CARPENTRY

High performance reinforced 'intelligent' vapour/air tightness system, including specialist tape systems, incorporating polyethylene copolymer membrane to retard vapour and assist air tightness requirements.

Treated softwood service battens to perimeter external walls and ceilings to create service voids.

125mm Kingspan urethane insulation between rafters to sloping ceilings and 400mm loft roll to flat ceilings.

1200 gauge polythene membrane and up to 125mm Kingspan insulation over ground floor slab.

Ply pattresses and softwood timbers/noggins for wet rooms to accommodate sanitaryware installation and boxing in soil pipes, where applicable.

75 x 50 softwood studding for secondary partition walls .

Please note floor coverings can be specified and quoted as options including random width oak flooring, flagstones, terracotta tiles, etc. etc.

£27,249

SECOND FIX CARPENTRY

STAIRCASE

Bespoke Softwood staircase including gallery, newels, handrails, balusters and mouldings.

TREADS: Softwood

NEWELS & BALUSTERS: Softwood Square

HANDRAIL: Oak

INTERNAL DOORS: Softwood Border Oak No. 3

ARCHITRAVES: Softwood Torus

IRONMONGERY: Stainless Steel

SKIRTING: Softwood Torus

WINDOW BOARDS: Softwood

LOFT HATCH & LADDER: Softwood

We include for doorsets to cupboards under stairs. Please note Second Fix Carpentry to cupboards and pre-fabricated wardrobes is not included. These are only indicated on plans to demonstrate circulation and storage areas.

£14,375

Project Specification Total

£290,213

Preliminaries

The project costs above have been itemised to enable direct comparison with local contractors costs.

There are, however, costs which relate to the overall project including:-

SITE SECURITY: Included.

SKIPS: Included.

TEMPORARY TOILET FACILITIES: Included.

SITE OFFICE/CANTEEN: Included.

SECURE STORAGE FACILITIES: Included.

SCAFFOLDING: Included.

SCAFFOLDING HARDSTANDING: By others.

MECHANICAL HANDLING: Included.

TEMPORARY POWER & WATER SUPPLY: By others.

Mechanical Handling Note: We include for a 17m telehandler on the basis of sufficient access and maneuverability on site.

Contractors all risk, employers liability and public liability insurances. Labour travel, mileage, and subsistence to undertake the project.

* Please Note: The below figure will depend on the scope and extent of the work awarded and the location of the site. These items are priced assuming sufficient off-road access, clear access throughout the site, and room for storage. Should any of these not be attended and specialist lifting equipment is required BODC reserve the right to pass on any additional costs incurred.

Our budget costs include the services of a Project Manager and the experience of a dedicated design team and our unrivalled experience in traditional vernacular architecture and materials. In particular, you should consider the cost of independently employing a Project Manager or the time taken to manage the project yourself when appraising our offer.

The additional cost of these items will be:

£19,706

Miscellany

SITE PREPARATION & CLEARANCE

Labour, materials and mechanical handling to clear site of existing structures/obstructions.

By others.

HARDSTANDING - PROVISIONAL SUM

Allowance to excavate 100mm, lay geotextile membrane, infill with hardcore, and compact nominal area for hardstanding. Includes scaffolding hardstanding, access for mechanical handling/deliveries, crane mat (if required), and general traffic to facilitate construction. Provisional sum subject to site conditions and landscaping requirements.

£4,447

Nominal Area: 100m2 approx.

MUCK AWAY - PROVISIONAL SUM

If excess soil cannot be accommodated on site/within landscaping requirements following the baseworks construction, you may wish to dispose off-site. This cost will depend on the quantity, type of material excavated, and location of local authority landfill. Provisional sum £35 to £55/m³ including mechanical handling, labour, and disposal fees, depending on volume.

TBC

SCREED (FOUNDATIONS)

Supply and install proprietary 75mm screed floor system - with reinforcement and rapid -dry accelerator - over ground floor slab (following insulation and DPM installation).

£3,069

UNDERFLOOR HEATING PERIPHERAL CARPENTRY

No allowance is made for construction to receive Underfloor Heating on either floor. This will depend on client specification of the heating system.

By others.

1 BAY CAR PORT

Price includes for baseworks, oak frame, prefabricated weatherboarded panels, fink trusses, clay roof tiles and galvanised guttering.

£17,974

WOODBURNING STOVE

1no. Clearview Pioneer 400 or similar, including fitting by a Hetas certified engineer, connected to Isokern flues in the Inglenook Register Slab/and or a twin flue system in Black, as drawn.

£3,750

RAINWATER GOODS

Supply and fit guttering to eaves, downpipes, connecting ancillary items and fixings to the superstructure façade at a convenient time in the programme.

£3,587

STYLE: Galvanised

Price Summary

OAK FRAME & SUPERSTRUCTURE

Oak Frame & SIPs (including authentic, traditional load-bearing oak frame construction)	£87,113
Timber Treatment	£312
Floor Joists	£12,460
Roof Carpentry	£14,408
FRAME TOTAL	£114,293

ANCILLARY WORKS

Baseworks	£24,989
Roof Coverings	£25,839
External Joinery	£36,696
Inglenook Chimney	By others.
External Claddings	£29,255
Plastering & Drylining Systems	£17,517
First Fix Carpentry	£27,249
Second Fix Carpentry	£14,375
ANCILLARY WORKS TOTAL	£175,920

PRELIMINARIES £19,706

At this stage the figure considers the full scope of works awarded to Border Oak.
Please see page 12.

MISCELLANY

Site Set-Up & Clearance	By others.
Hardstanding - Provisional Sum	£4,447
Muck Away - Provisional Sum	TBC
Screed (Foundations)	£3,069
Underfloor Heating Peripheral Works	By others.
1 Bay Car Port	£17,974
Woodburning Stove	£3,750
Rainwater Goods	£3,587

GRAND TOTAL £342,746

Labour & Materials Price Increases £TBC

TURNKEY

Border Oak is sure you will appreciate there are elements of a total turnkey project which can only be finalised as the project progresses, and your specific requirements and specifications are confirmed.

These items are identified in our Omissions/Provisional Sums section.

We would expect to provide "trade" costs, plus a nominal handling charge, to provide for attendance, administration, insurance, duty of care, etc. etc - an indication of our ongoing commitment to yourself and the project.

Omissions/Provisional Sums

We would be pleased to issue budget quotations for these items when your exact requirements are known.

- | | |
|--|-----|
| 1. The provision of site access and hardstandings/working area – reduced level excavation and provision of hardcore. | TBA |
| 2. Decoration - Internal & External decoration works, including preparation, cleaning/bleaching and treatment of the oak frame. We can provide details of the simple cleaning process and a quotation in due course. | TBA |
| 3. Electrics, plumbing, central heating, and attendance works. | TBA |
| 4. Design revisions to accommodate underfloor heating systems (screeds/first floor battens/grounds). Our standard specification of 22mm Egger board directly over upper floor joists will facilitate installation of an overlay tray system but excludes ancillary carpentry work that may be required (dependent on the system used). | TBA |
| 5. Kitchen units and sanitaryware. | TBA |
| 6. Landscaping and External works. | TBA |
| 7. Drainage (foul and surface water) Systems. | TBA |
| 8. The removal of surplus soil arising from the construction process – i.e. foundations, Baseworks, drainage and general reduced level excavation. The quantity can be reduced by incorporating into landscaping requirements. | TBA |
| 9. The commissioning and cost for airtightness testing. | TBA |
| 10. Planning, Building Regulations Drawings, statutory fees and Public Utility connection charges. | TBA |
| 11. Revisions and amendments required to ensure compliance with future changes to Building Regulations and associated legislation. | TBA |
| 13. Framing of cupboards and associated joinery. | TBA |
| 14. Power and water to site. As the client will require a power supply after the build programme, it is common for existing connections to be adapted or cost-effective for the client to install at an earlier time for BODC's usage, later transferred to the permanent supply. | TBA |
| 15. All prices exclude VAT on the basis most new builds are zero-rated to self-builders. | |

Notes

A. Oak Joists: When procuring a reduced scope package, in order to comply with regulations further work is required and accounted for in First Fix & Carpentry, namely installation of a fireboard, batten, acoustic roll, and chipboard.

B. Where applicable, construction details will be superseded by Border Oak's award winning detailing to ensure enhanced value and quality.

C. Throughout your quotation we provide indicative and typical construction detail illustrations. These are provided to assist descriptions however details applicable to your bespoke project may differ.

thank you



Kingsland, Leominster, Herefordshire HR6 9SF England | www.borderoak.com
 sales t: 01568 708 752 | f: 01568 708 295 | e: sales@borderoak.com
 contracts t: 01568 708 733 | f: 01568 702 011 | e: contracts@borderoak.com

Registered in England | Number: 1657744 | Registered Office: The Exchange, Fiveways, Temple Street, Llandrindod Wells, Powys LD15HG

