

S. W.

4

5



Slate

Plain clay tiles

47.50°

Brick

Stone

Stone


N. E.

125.0

PROPOSED DEVELOPMENT at WOONTON FARM

PLOTS 4 & 5

1:100 ON A3 . OCT. 2020

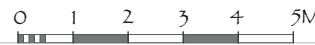


D1808.7H



©All rights reserved

Revision C: 24.10.19 New scheme D:17.1.20 New scheme E:9.10.20 Drawing completed F:8.5.21 House 4 amended, car port incorporated G:9.3.22 Plot 4 flue moved to outside H:28.6.22 Stone gable removed from car port

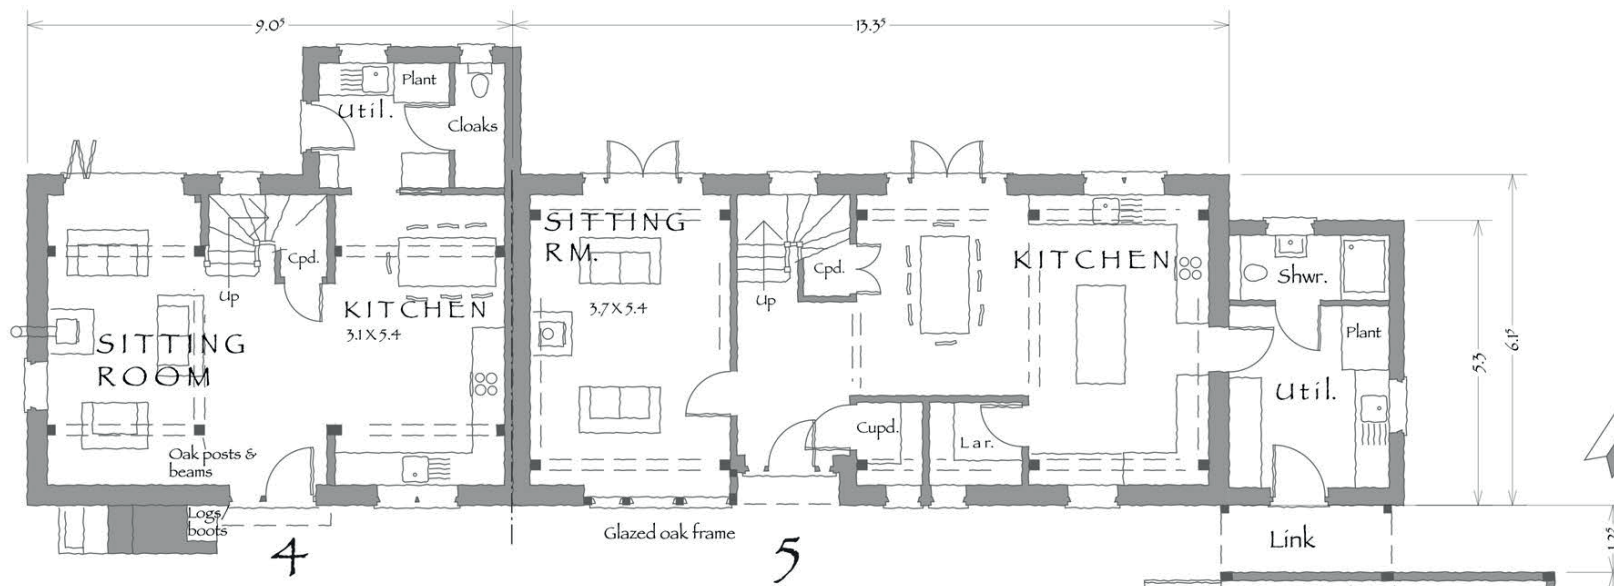


GROUND FLOOR PLAN



S. E.

125.0

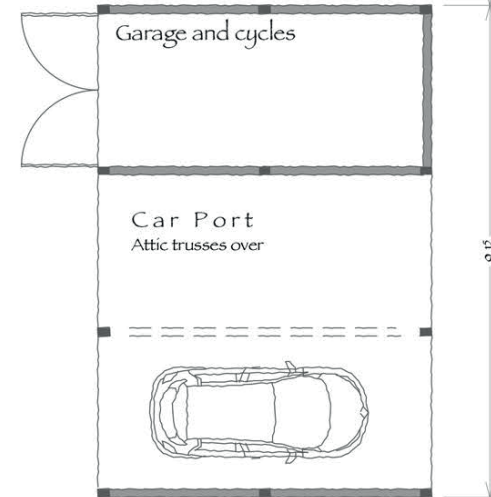

PROPOSED DEVELOPMENT at WOONTON FARM

PLOTS 4 & 5


1:100 ON A3 . MARCH 2021



D1808.8E




Revision C: 8.3.21 House 4 amended and car port incorporated D:9.3.22 Plot 4 flue moved to outside, rooflight added to garage, room layout amended to open up hall, subdivide bedroom & add shower rm. in plot4; reduce cupboards, remove wc & fireplace in plot 5 E:28.6.22 Stone gable removed rom car port

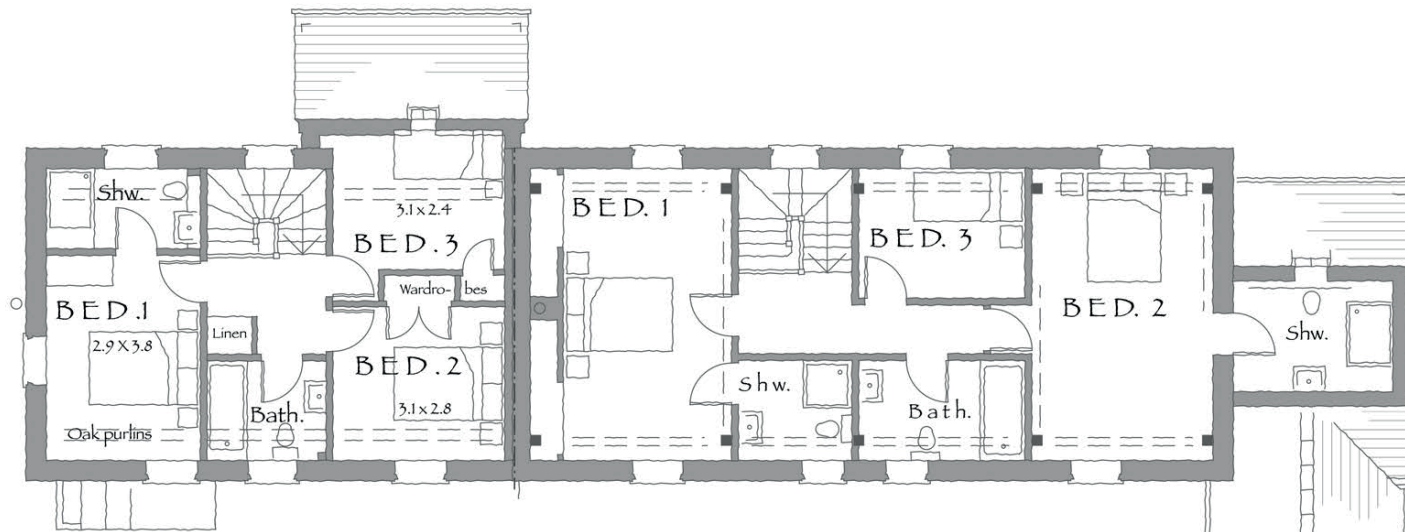

FIRST FLOOR PLAN



N. W. 125.0

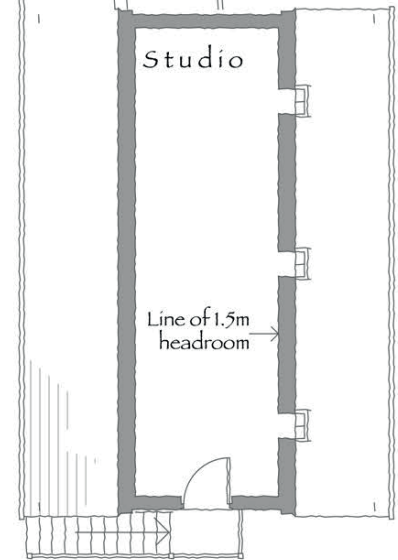

PROPOSED DEVELOPMENT at WOONTON FARM

PLOTS 4 & 5

1:100 ON A3 . OCT. 2020



D1808.6H



Revision F:9.3.22 Wall thicknesses amended to accommodate stone, plot 4 flue moved to outside, room layout amended to open up hall, first floor oak posts removed, subdivide bedroom & add shower rm. in plot 4, reduce cupboards, remove wc & fireplace in plot 5 G:28.6.22 Stone gable removed from car port
 ©All rights reserved