

REAR



FRONT

Brickwork (imitation Flemish bond with burnt headers)

PROPOSED HOUSE at PLOT 2 . DEVELOPMENT in THREALS LANE .  
WEST CHILTINGTON . SUSSEX

ELEVATIONS


1:100 ON A3 . MARCH 2021



D1739.29I



©All rights reserved

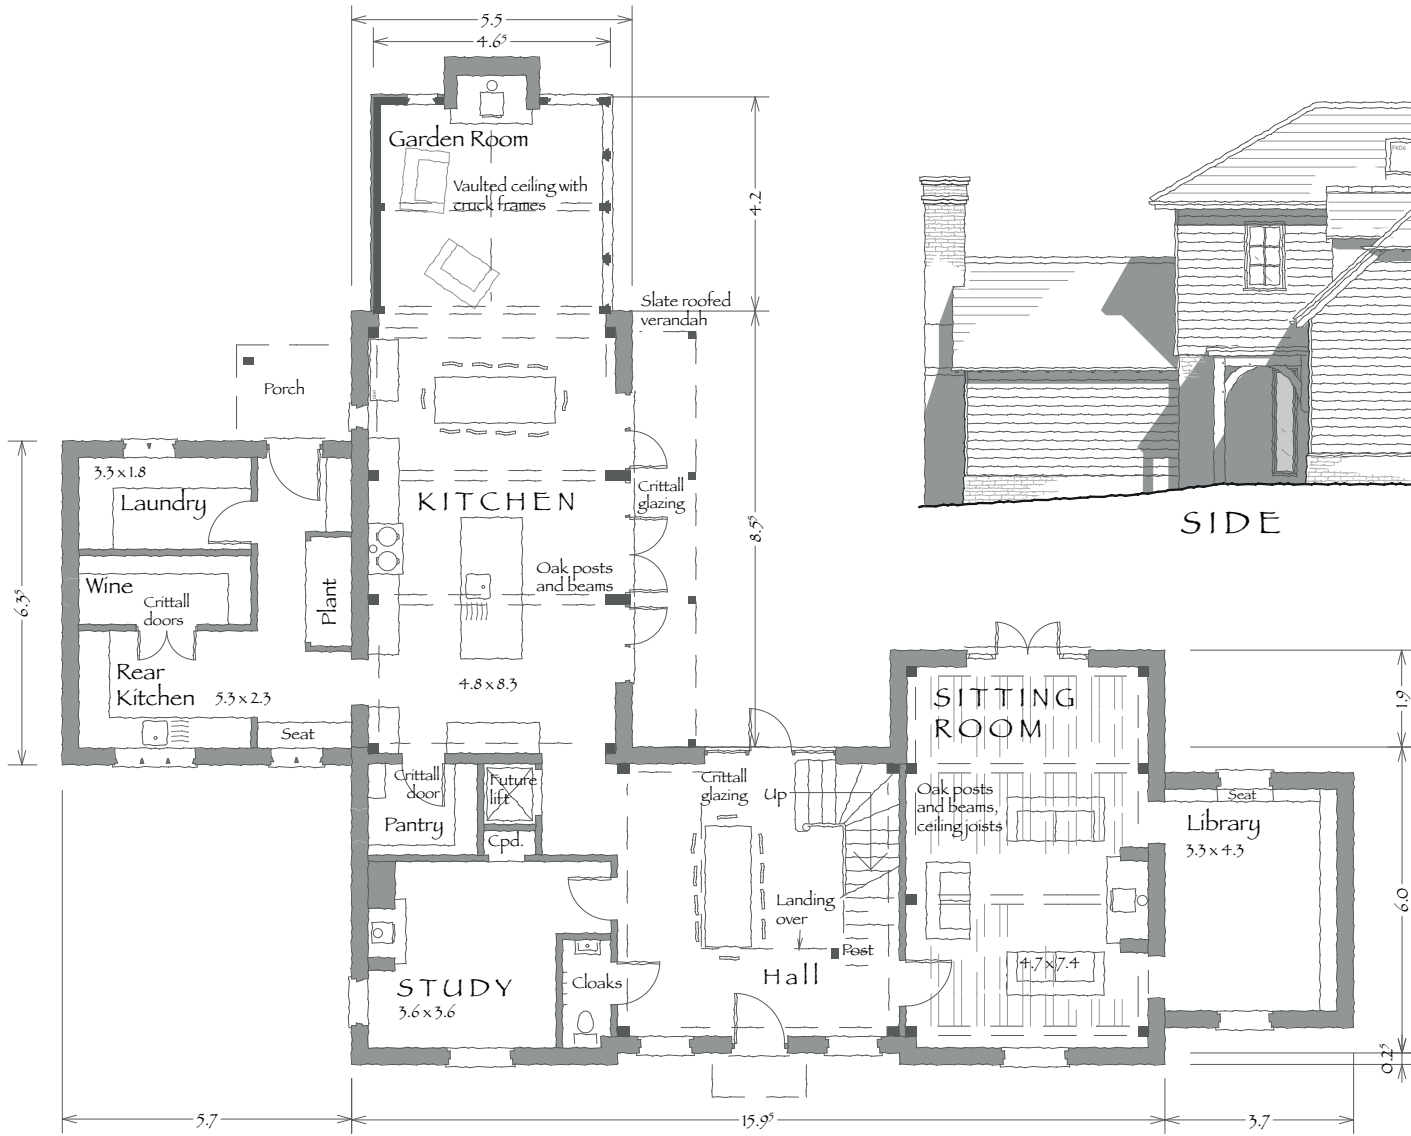


**GROUND FLOOR PLAN**

External floor area: 405.7 m<sup>2</sup> (4362 ft<sup>2</sup>)

PROPOSED HOUSE at PLOT 2 . DEVELOPMENT in THREALS LANE .  
WEST CHILTINGTON . SUSSEX

FLOOR PLANS


1:100 ON A3 . MARCH 2021

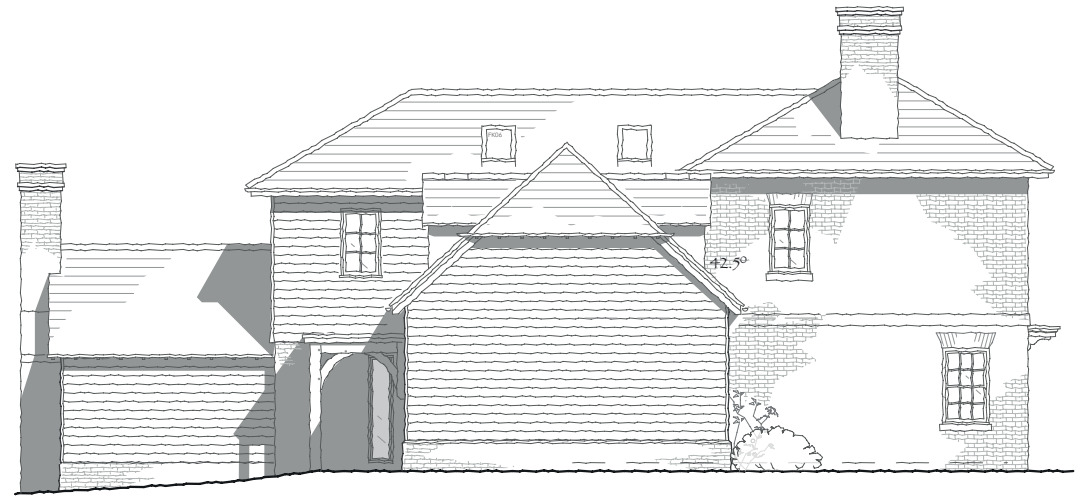

**SIDE**




**SECTION**

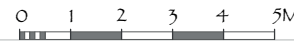


**D1739.27I**



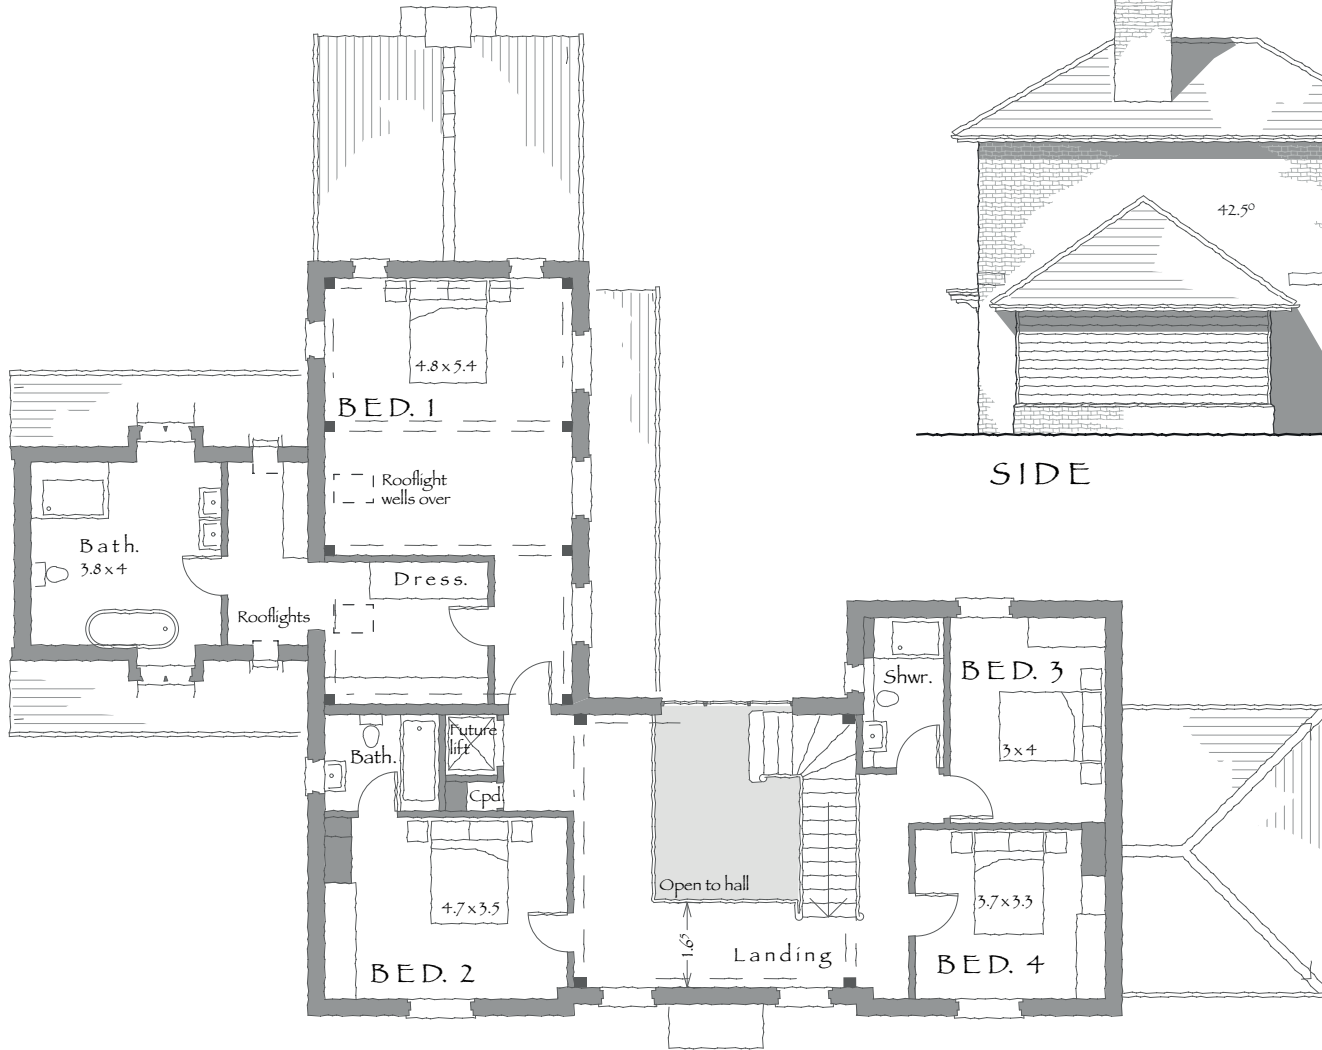

FIRST FLOOR PLAN

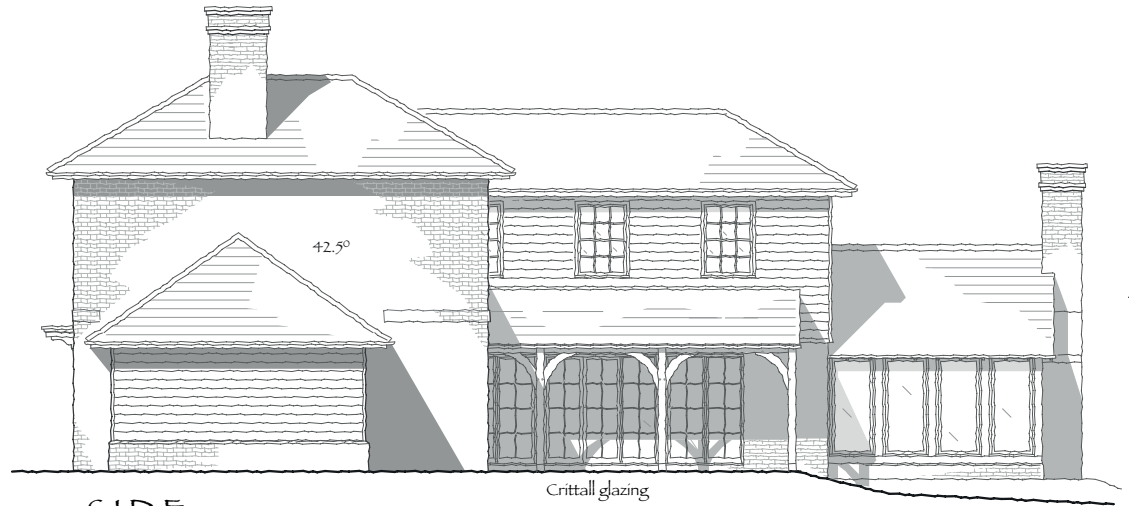

SIDE


PROPOSED HOUSE at PLOT 2 . DEVELOPMENT in THREALS LANE .  
WEST CHILTINGTON . SUSSEX


FLOOR PLANS

1:100 ON A3 . MARCH 2021




D1739.28H

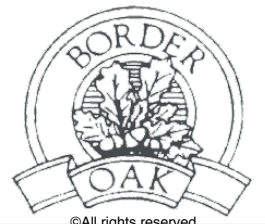


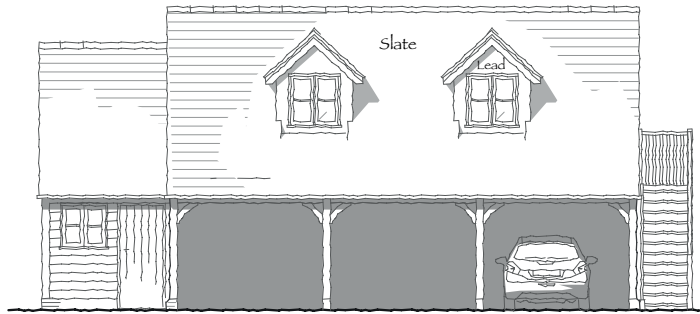


FRONT

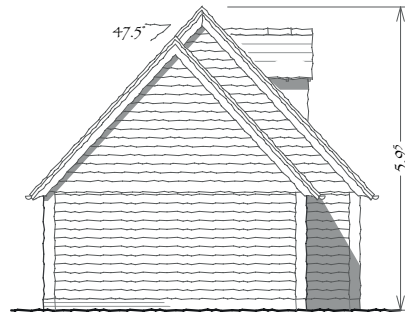


SIDE

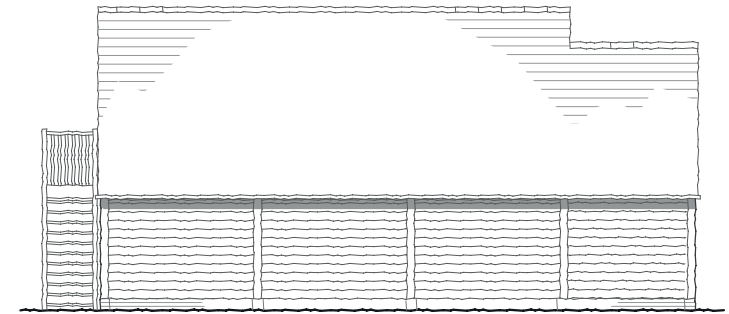

REAR

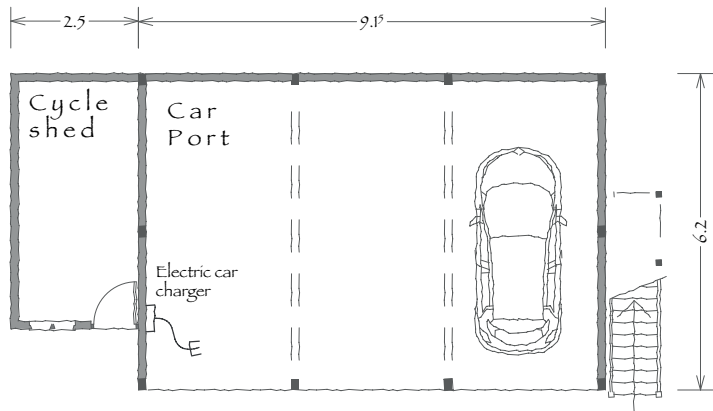

GROUND FLOOR PLAN

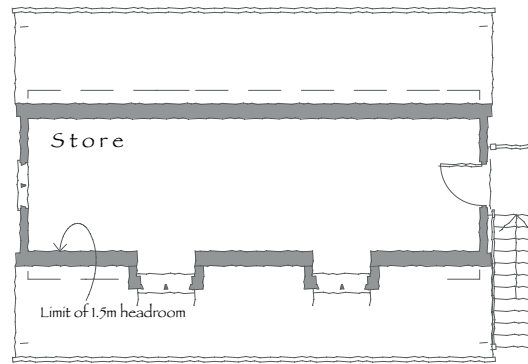

ATTIC PLAN




SIDE

PROPOSED HOUSE at PLOT 2 . DEVELOPMENT in THREALS LANE .  
WEST CHILTINGTON . SUSSEX

CAR PORT

1:100 ON A3 . JUNE 2021

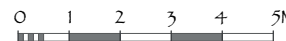

D1739.32A



©All rights reserved